


IMPORTANT: NOTE: SAMPLE DRAWING ONLY ACTUAL DIMENSION MAY CHANGE. **DO NOT SCALE**

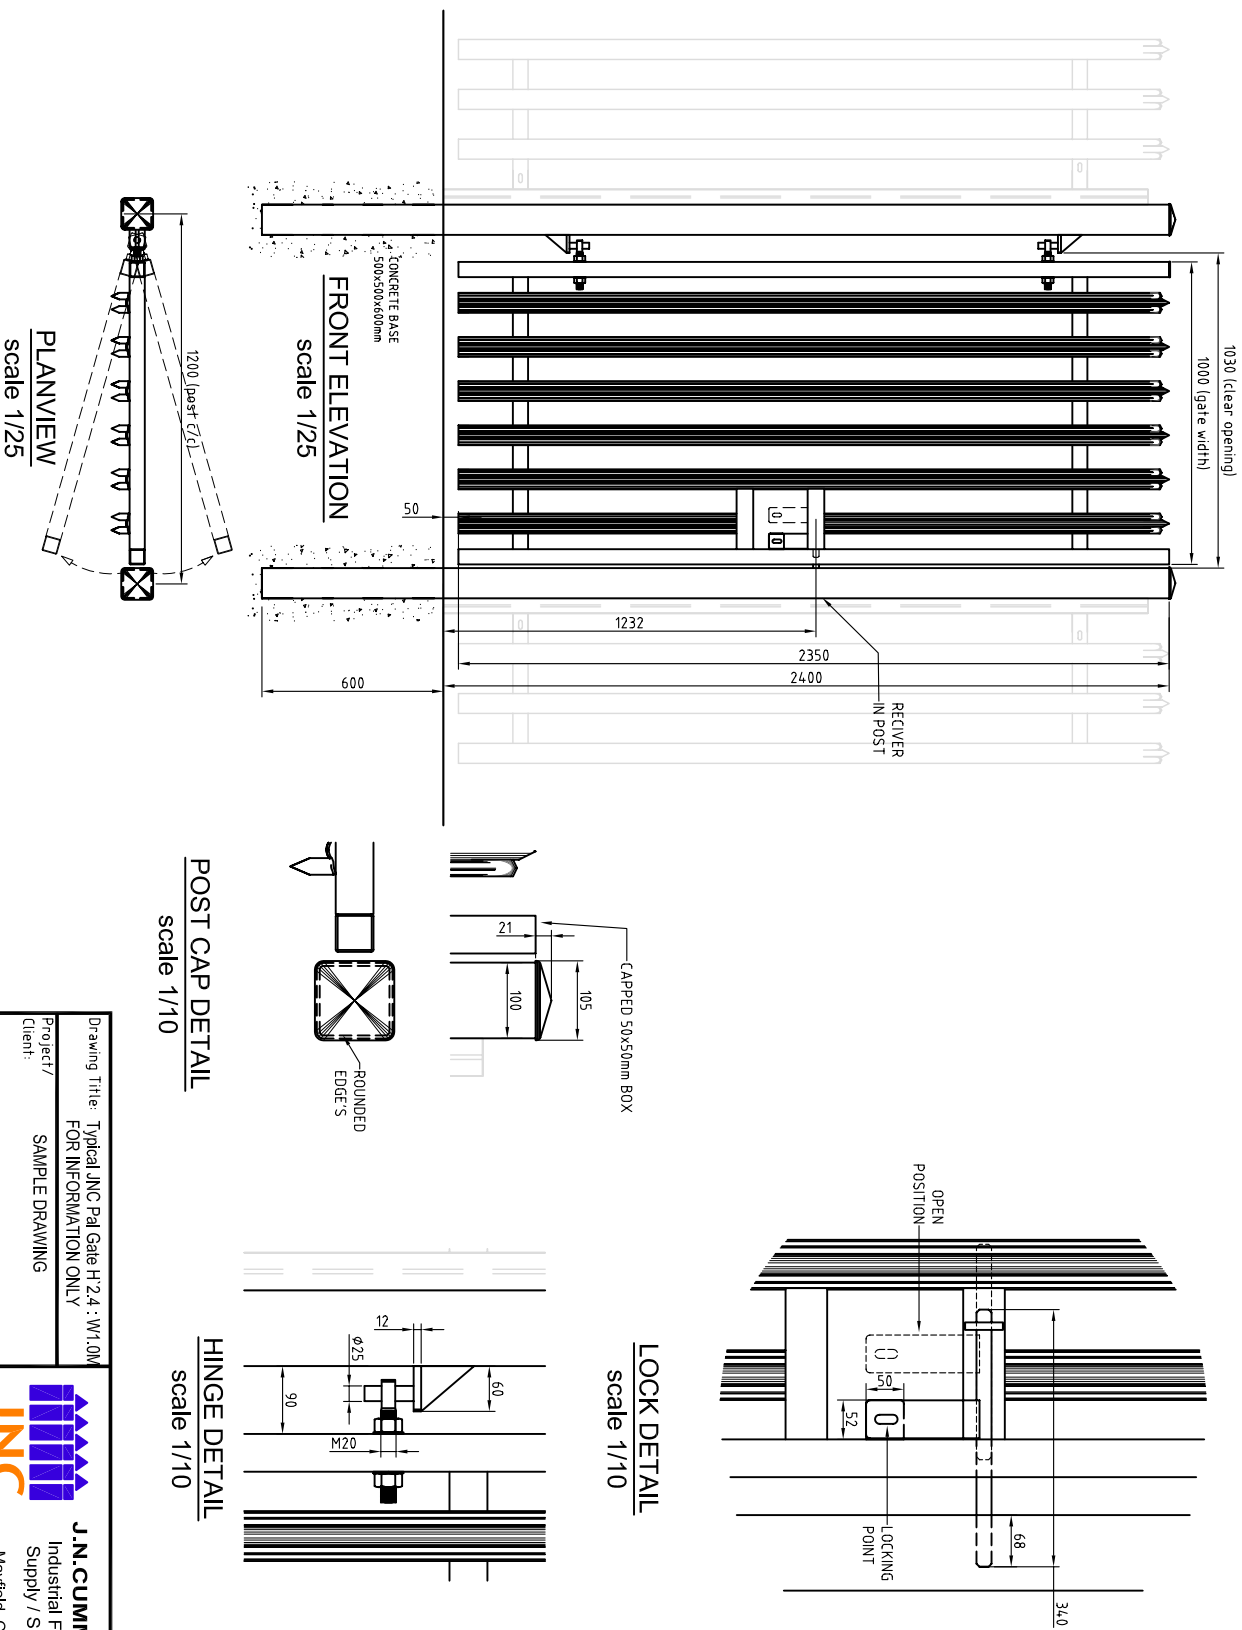

NOTE. OPTIONAL PALE TYPES AVAILABLE. See *fencing Drawings Details*

Drawing Title: Typical JNC Pal Gate H:2.4 : W:1.0M FOR INFORMATION ONLY	
Project/ Client:	SAMPLE DRAWING
Drawing/Doc No Ref No. -PG11	App JNC FENCING
Date: 06/11/02	By: D.D.S.

J.N.CUMMINS & Co.LTD
 Industrial Fencing Contractors
 Supply / Supply and Erection
 Mayfield, Cashel, Co Tipperary
 Tel: 00353 62 62214 Fax: 00353 62 62947
 e-Mail: info@jncfencing.com
 www.jncfencing.com